



VILLA SIV, SITUATIONSPLAN  
SKALA 1:300



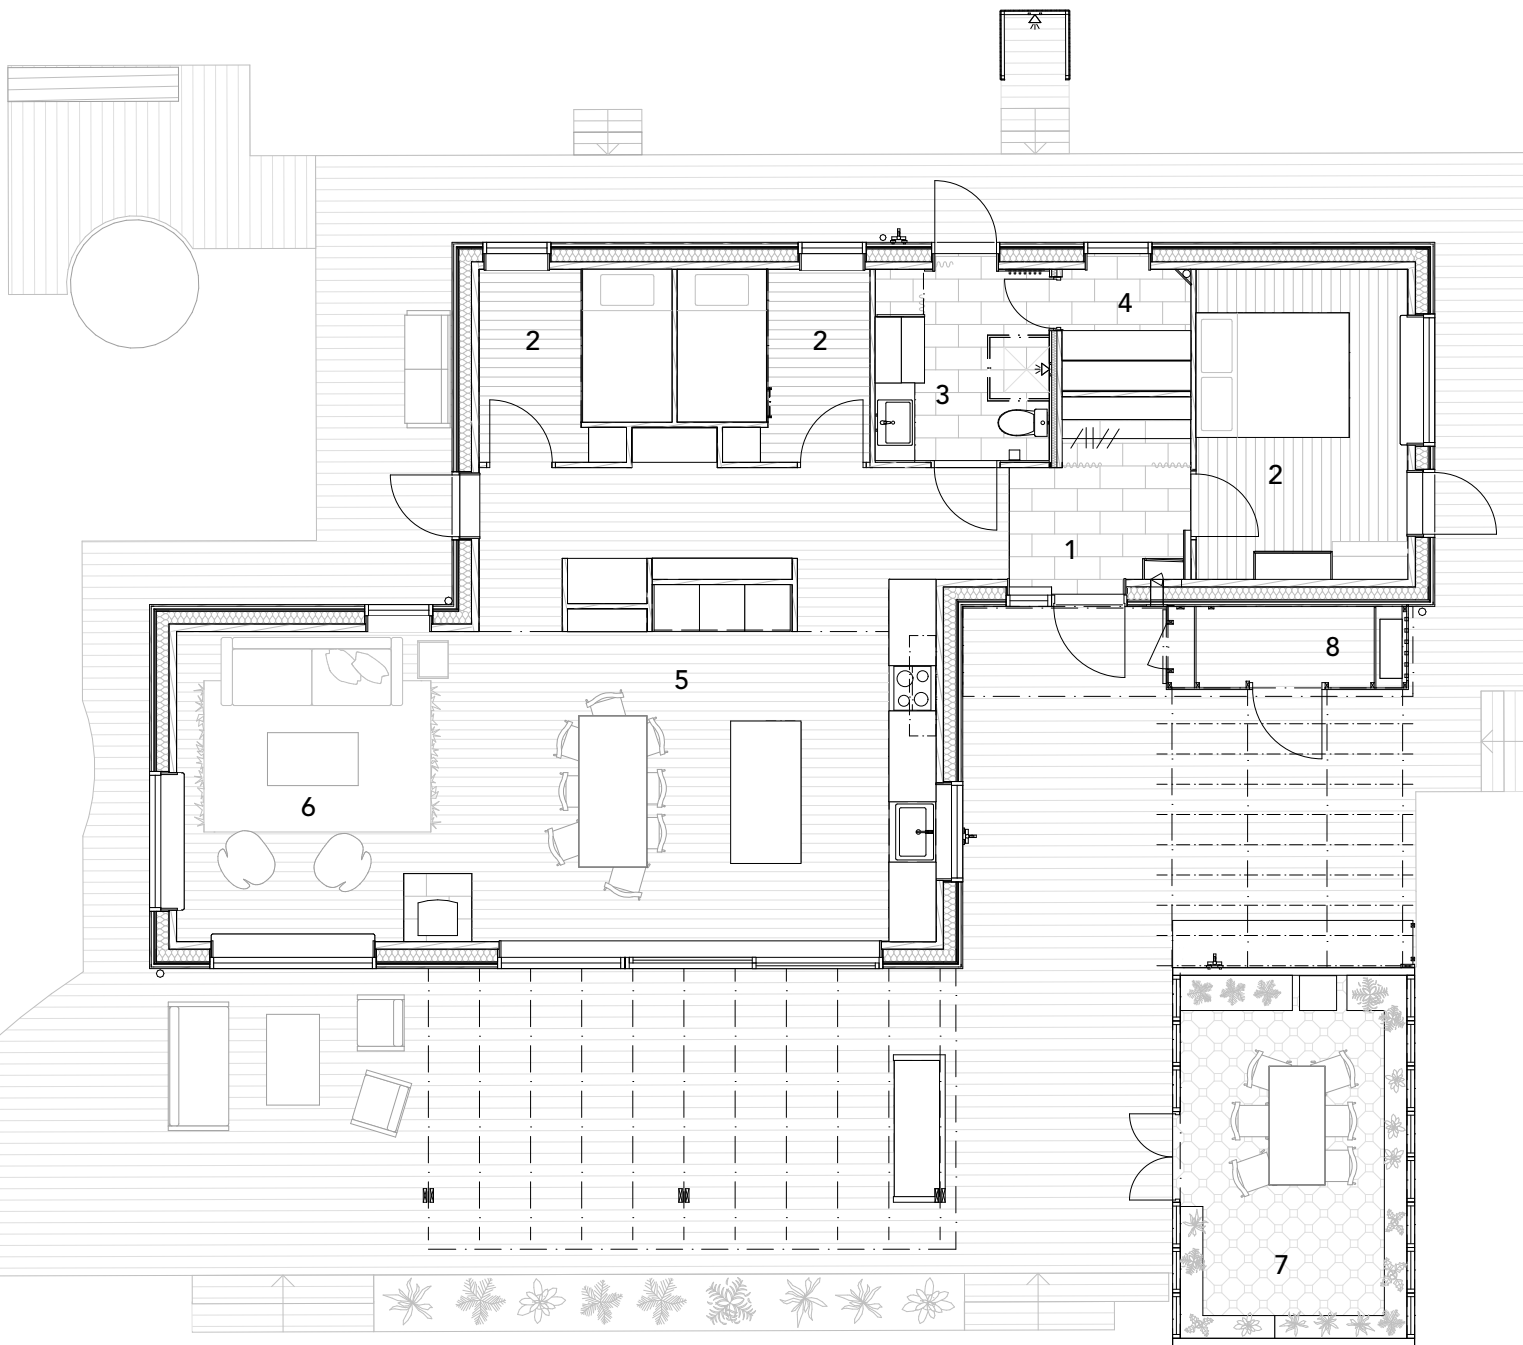



ENTRÉPLAN

VILLA SIV, PLANRITNINGAR  
SKALA 1:100

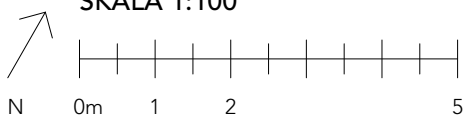


- 1. HALL
- 2. SOVRUM
- 3. BADRUM
- 4. BASTU

- 5. KÖK & MATRUM
- 6. VARDAGSRUM
- 7. VÄXTHUS
- 8. FÖRRÅD

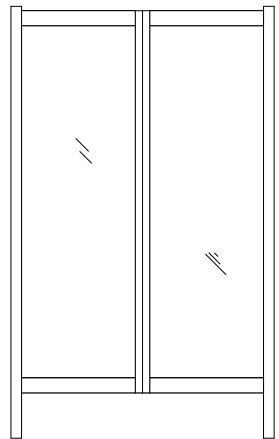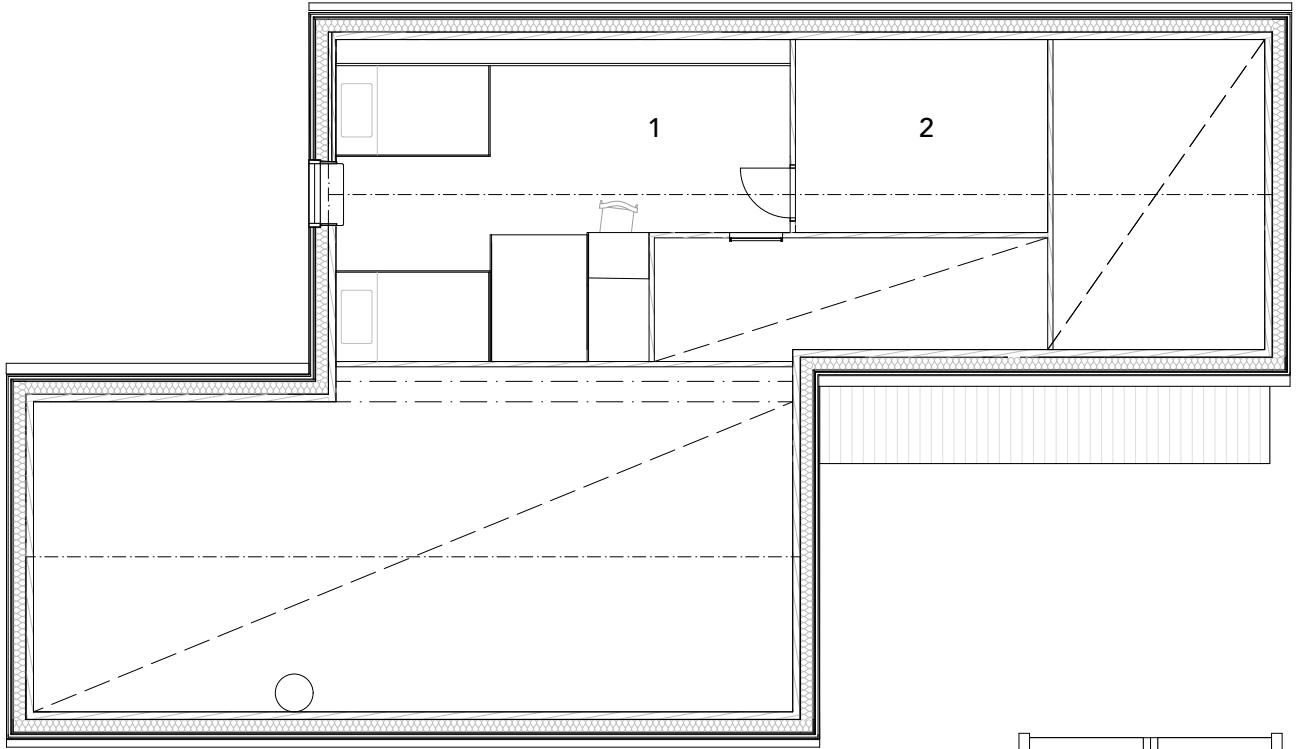



LOFT

VILLA SIV, PLANRITNINGAR  
SKALA 1:100

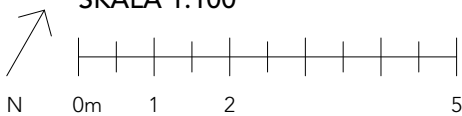


1. LOFT  
2. FRD. & TEKNIK


**WINROTH**  
arkitekter

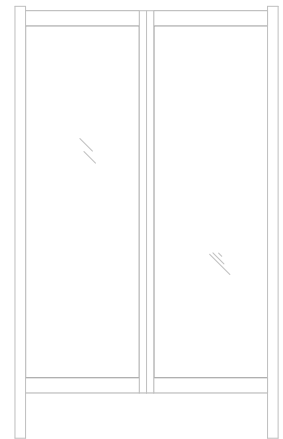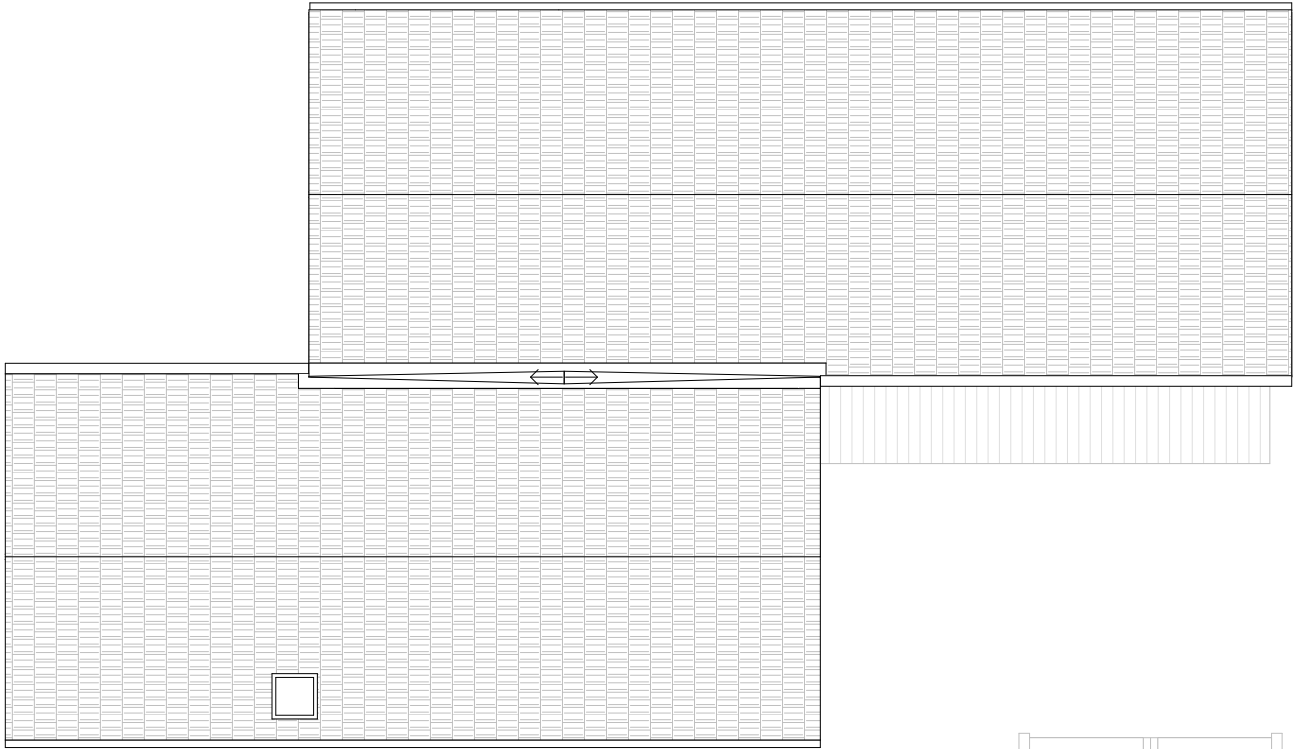


TAKPLAN

VILLA SIV, PLANRITNINGAR  
SKALA 1:100

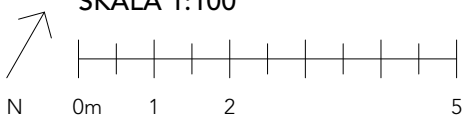

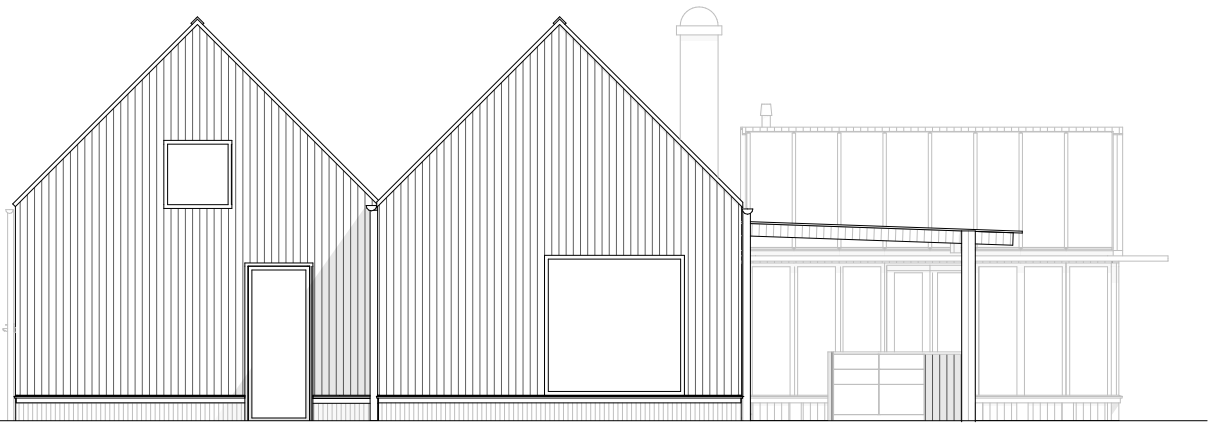


A

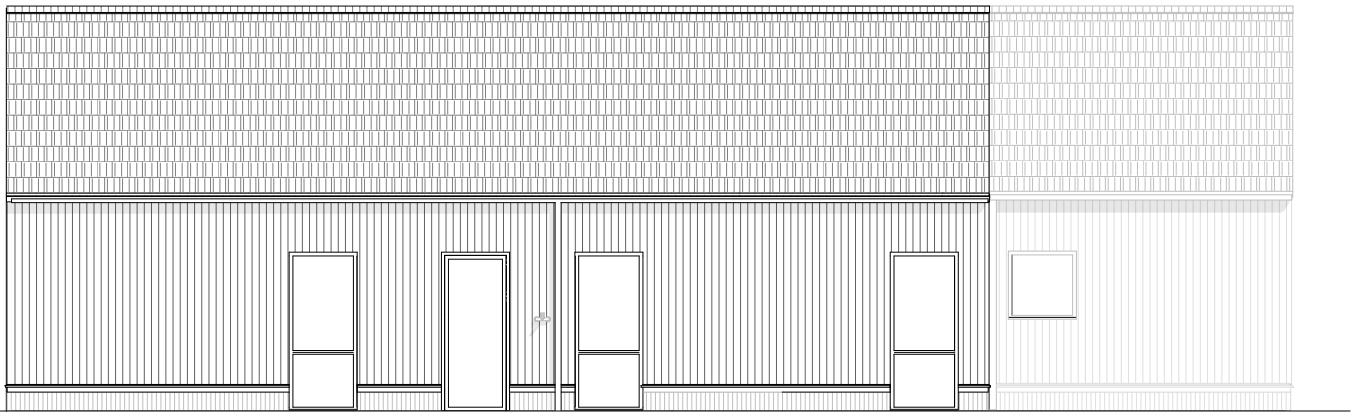


B

VILLA SIV, FASADRITNINGAR  
SKALA 1:100

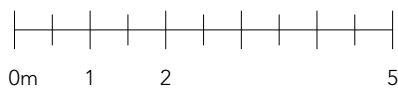


A. FASAD, VÄST  
B. FASAD, NORR

**WINROTH**  
arkitekter

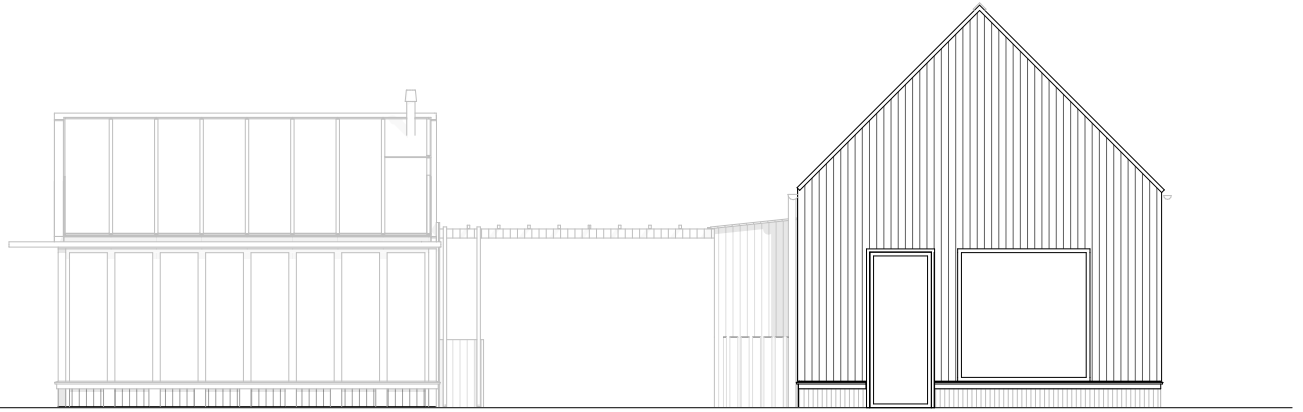


C

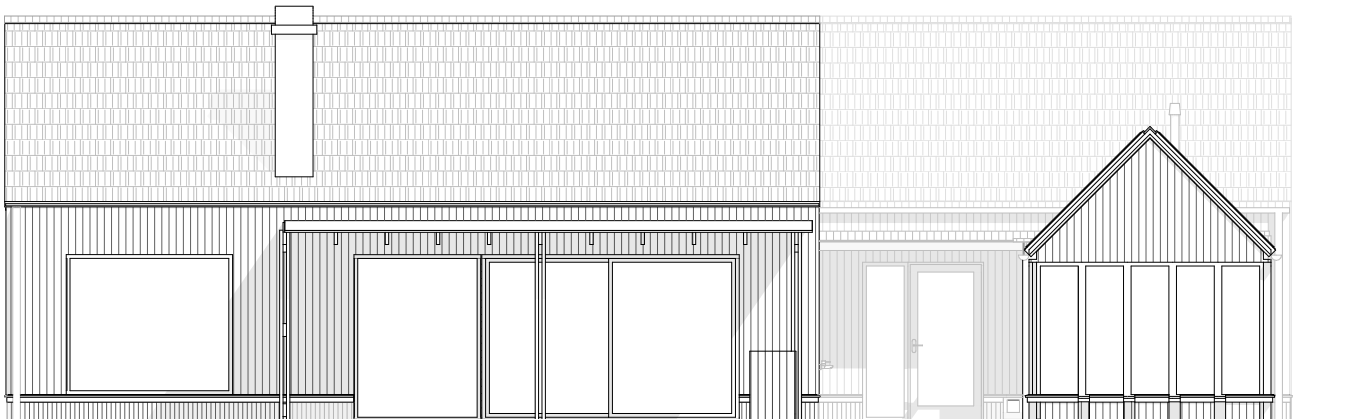


D

VILLA SIV, FASADRITNINGAR  
SKALA 1:100


C. FASAD, ÖST  
D. FASAD, SYD

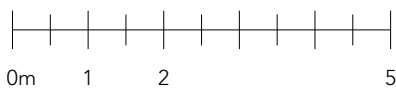

**WINROTH**  
arkitekter

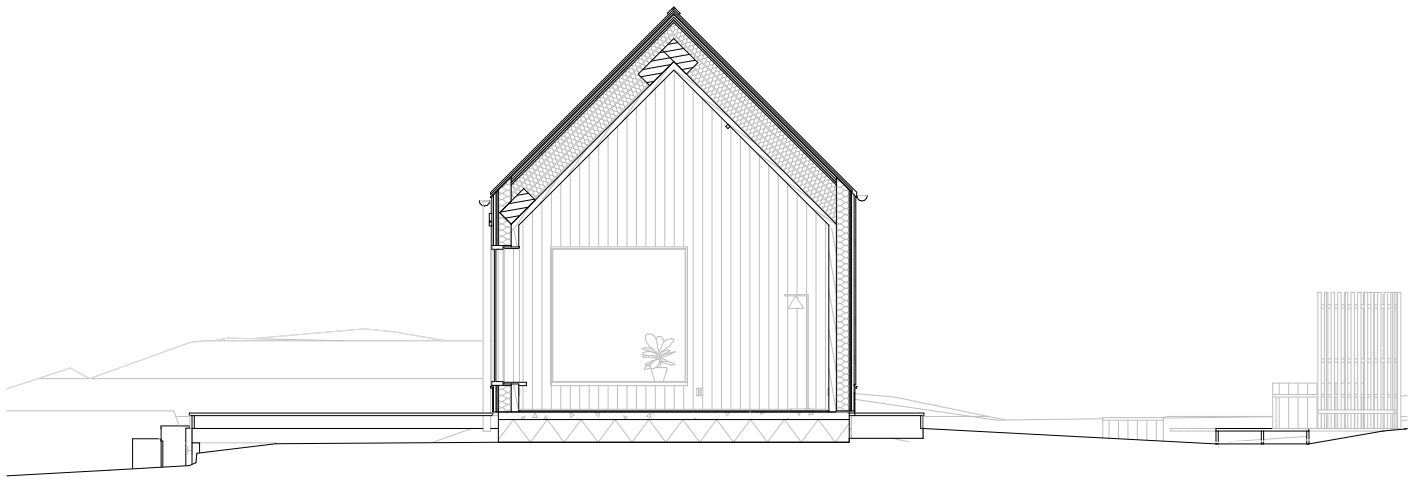


A

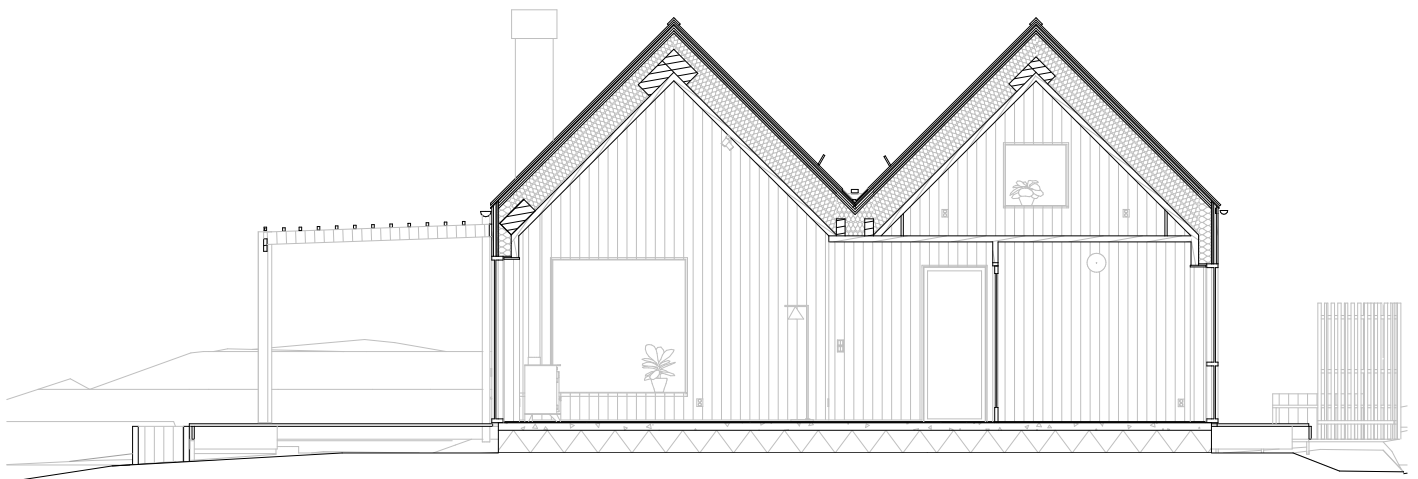


B

VILLA SIV, SEKTIONSRTNINGAR  
SKALA 1:100


A. SEKTION  
B. SEKTION

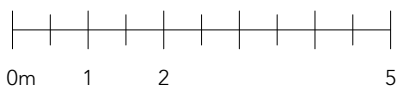

**WINROTH**  
arkitekter

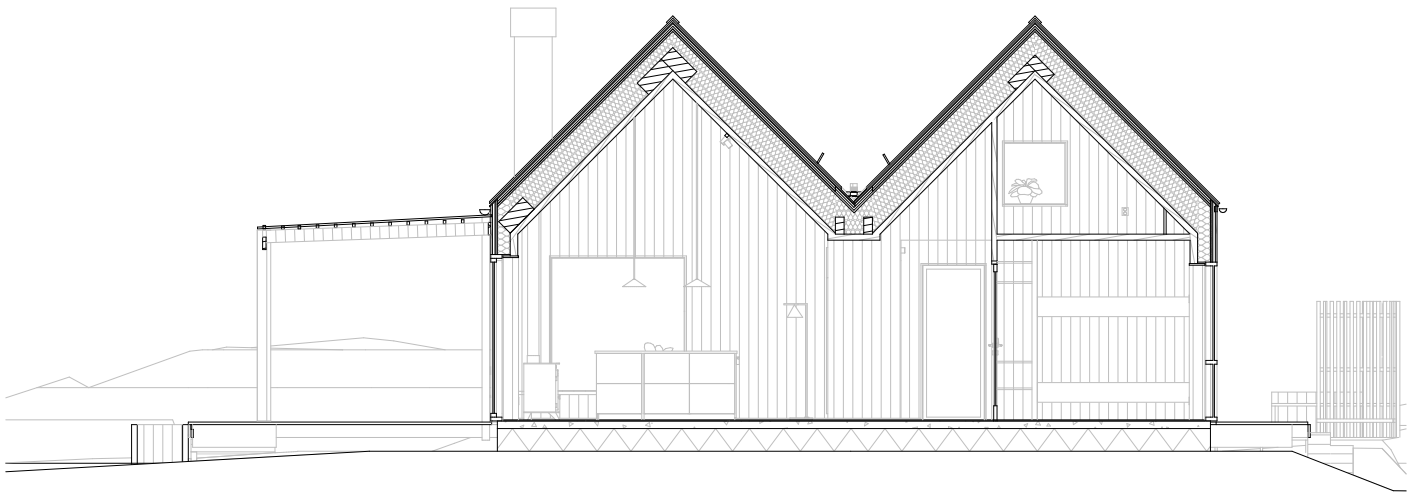


C

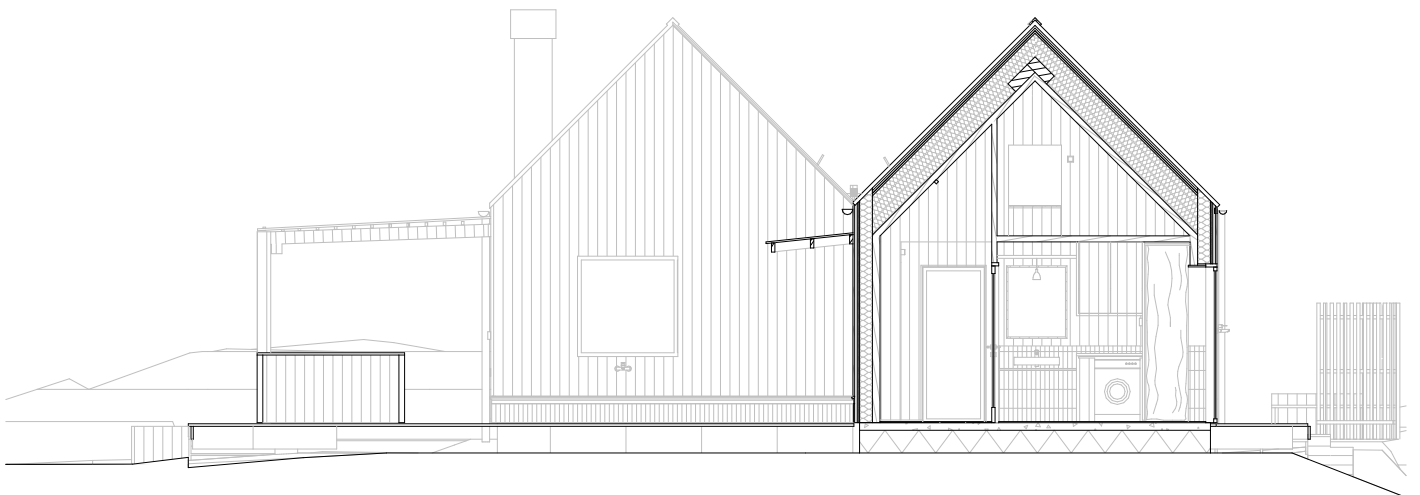


D

VILLA SIV, SEKTIONSRTNINGAR  
SKALA 1:100

C. SEKTION  
D. SEKTION

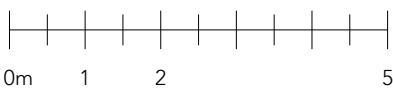


**WINROTH**  
arkitekter

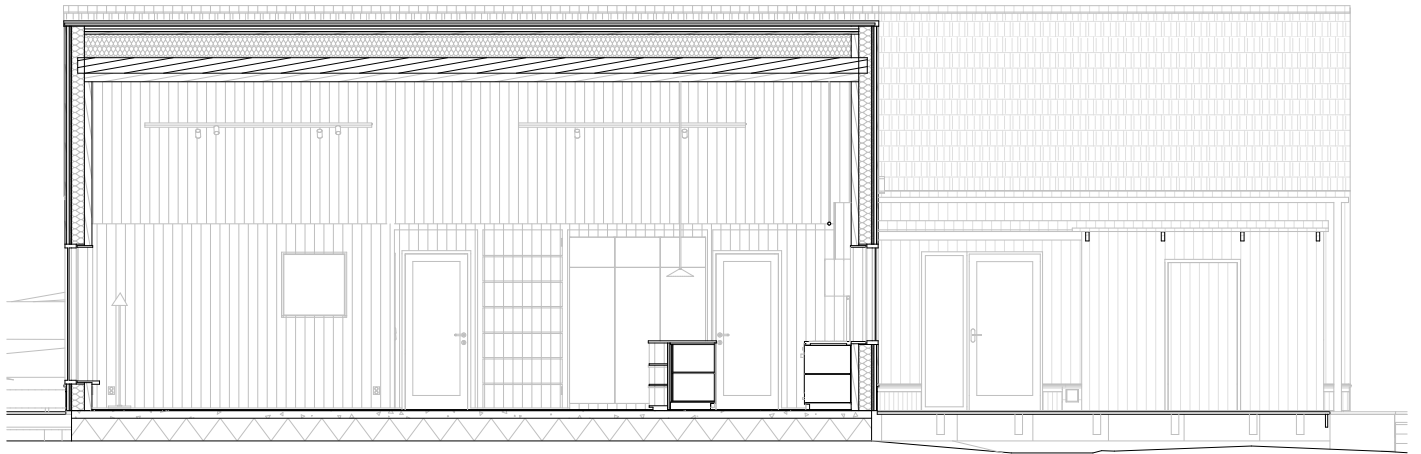


E

VILLA SIV, SEKTIONSRTNINGAR  
SKALA 1:100

E. SEKTION

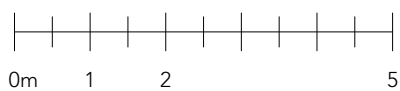


**WINROTH**  
arkitekter

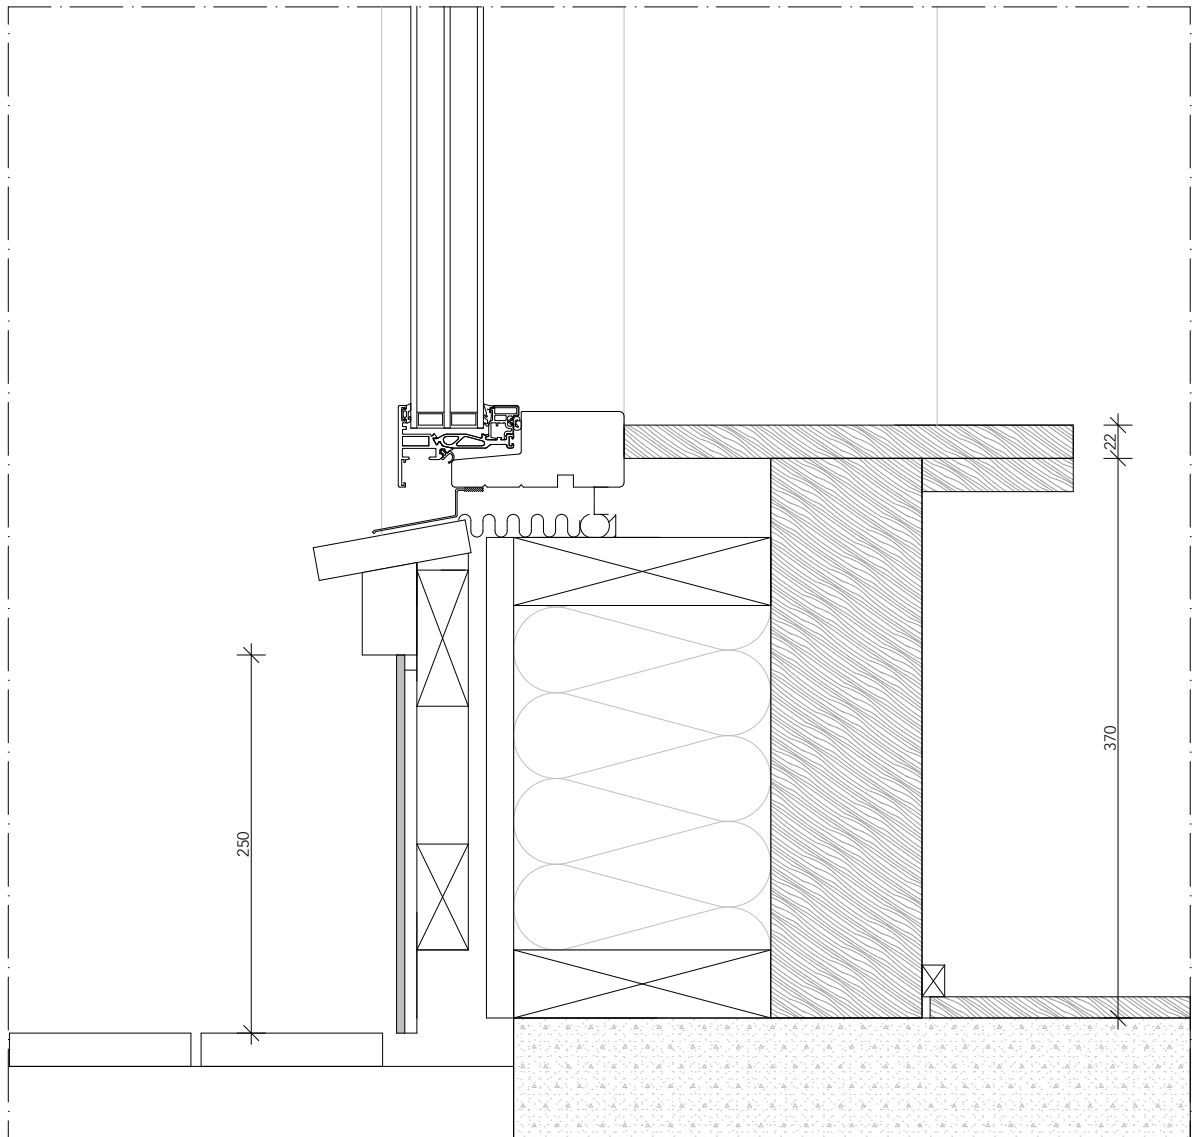


B

VILLA SIV, DETALJER  
SKALA 1:5

B. DETALJ, SOCKEL/FÖNSTER

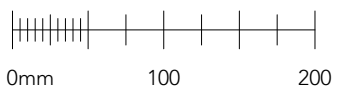


**WINROTH**  
arkitekter

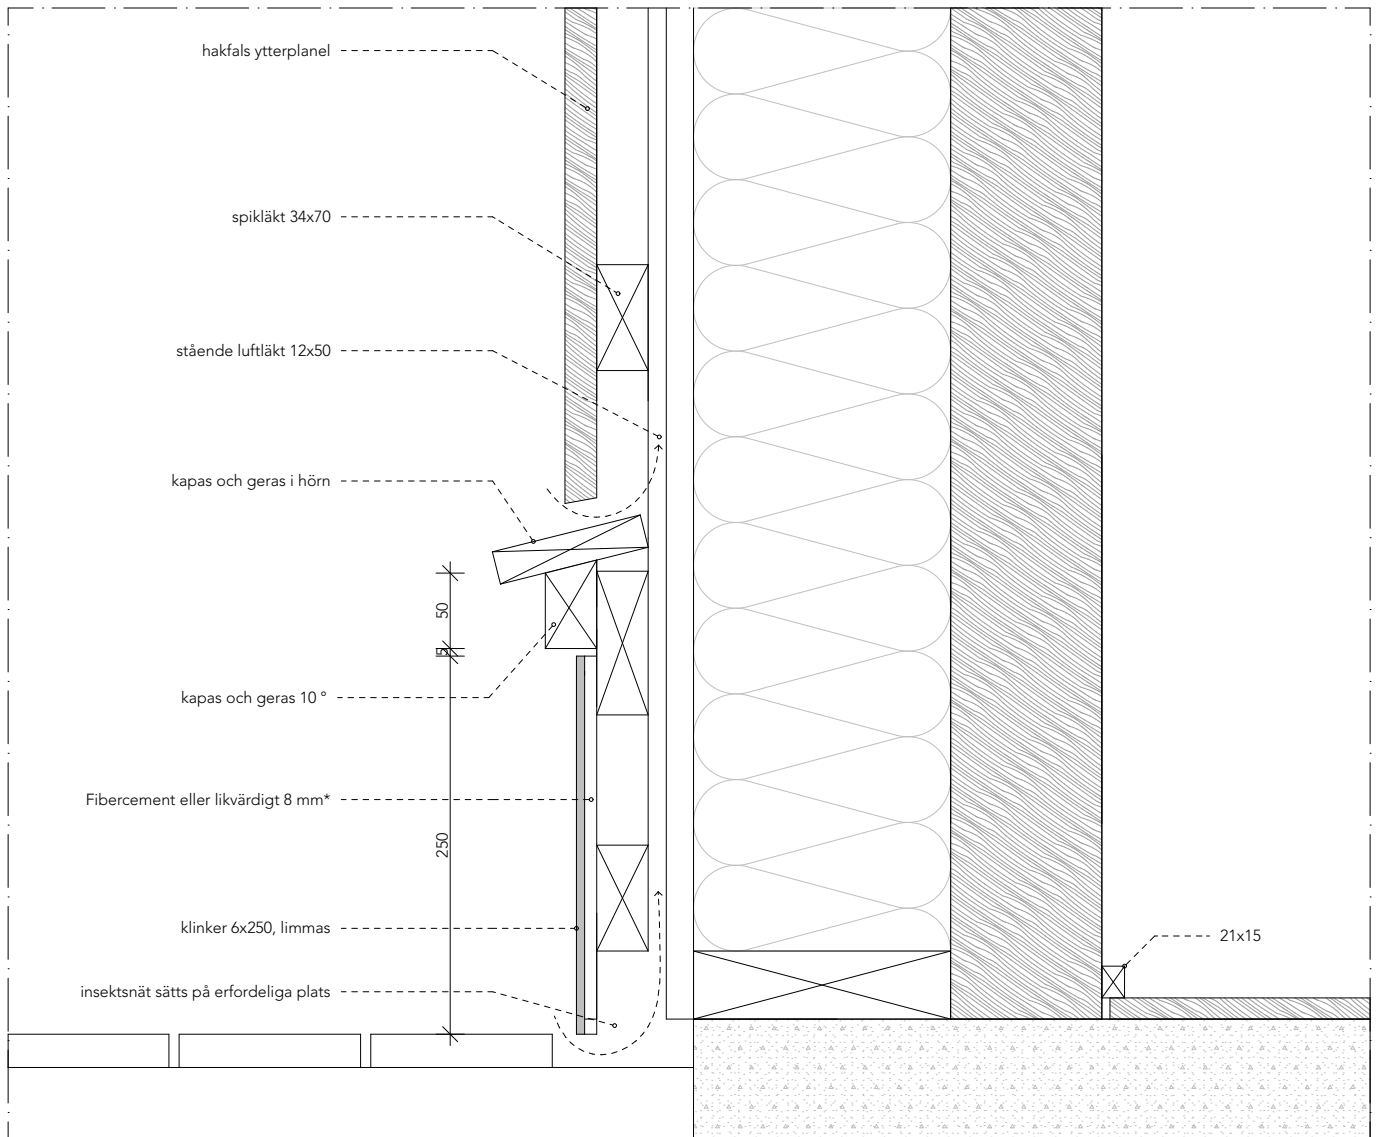


A

VILLA SIV, DETALJER  
SKALA 1:5

A. DETALJ, SOCKEL/TRÄFASAD

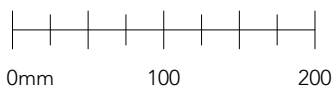


**WINROTH**  
arkitekter

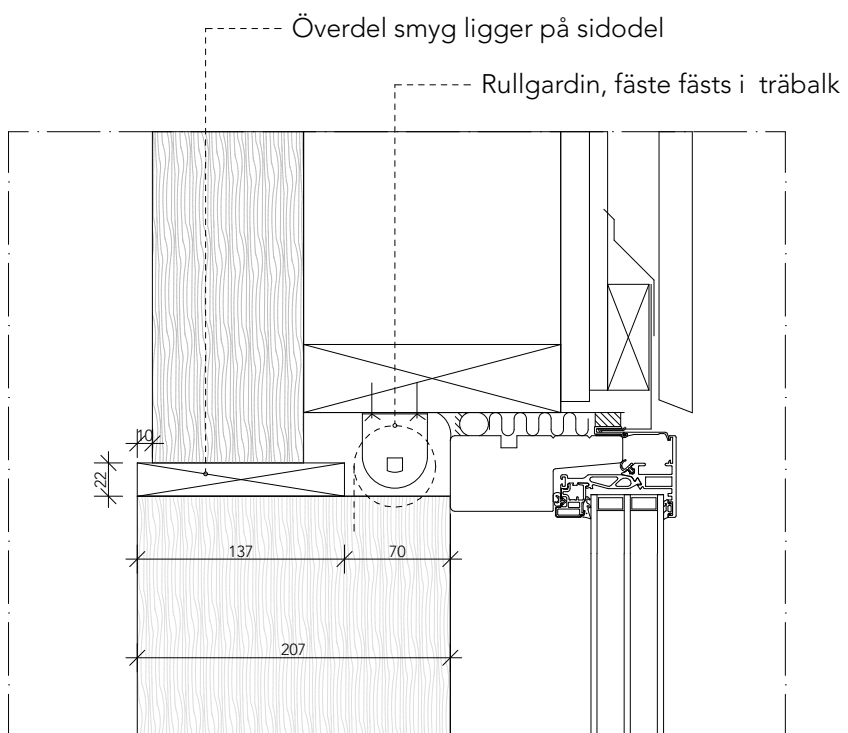

C

VILLA SIV, DETALJER  
SKALA 1:5

C. DETALJ, RULLGARDIN

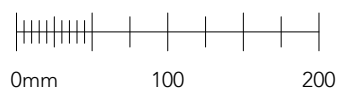

**WINROTH**  
arkitekter